


APPENDIX D

SAMPLE FLOOR PLAN - RESTAURANT

NOT DRAWN TO SCALE

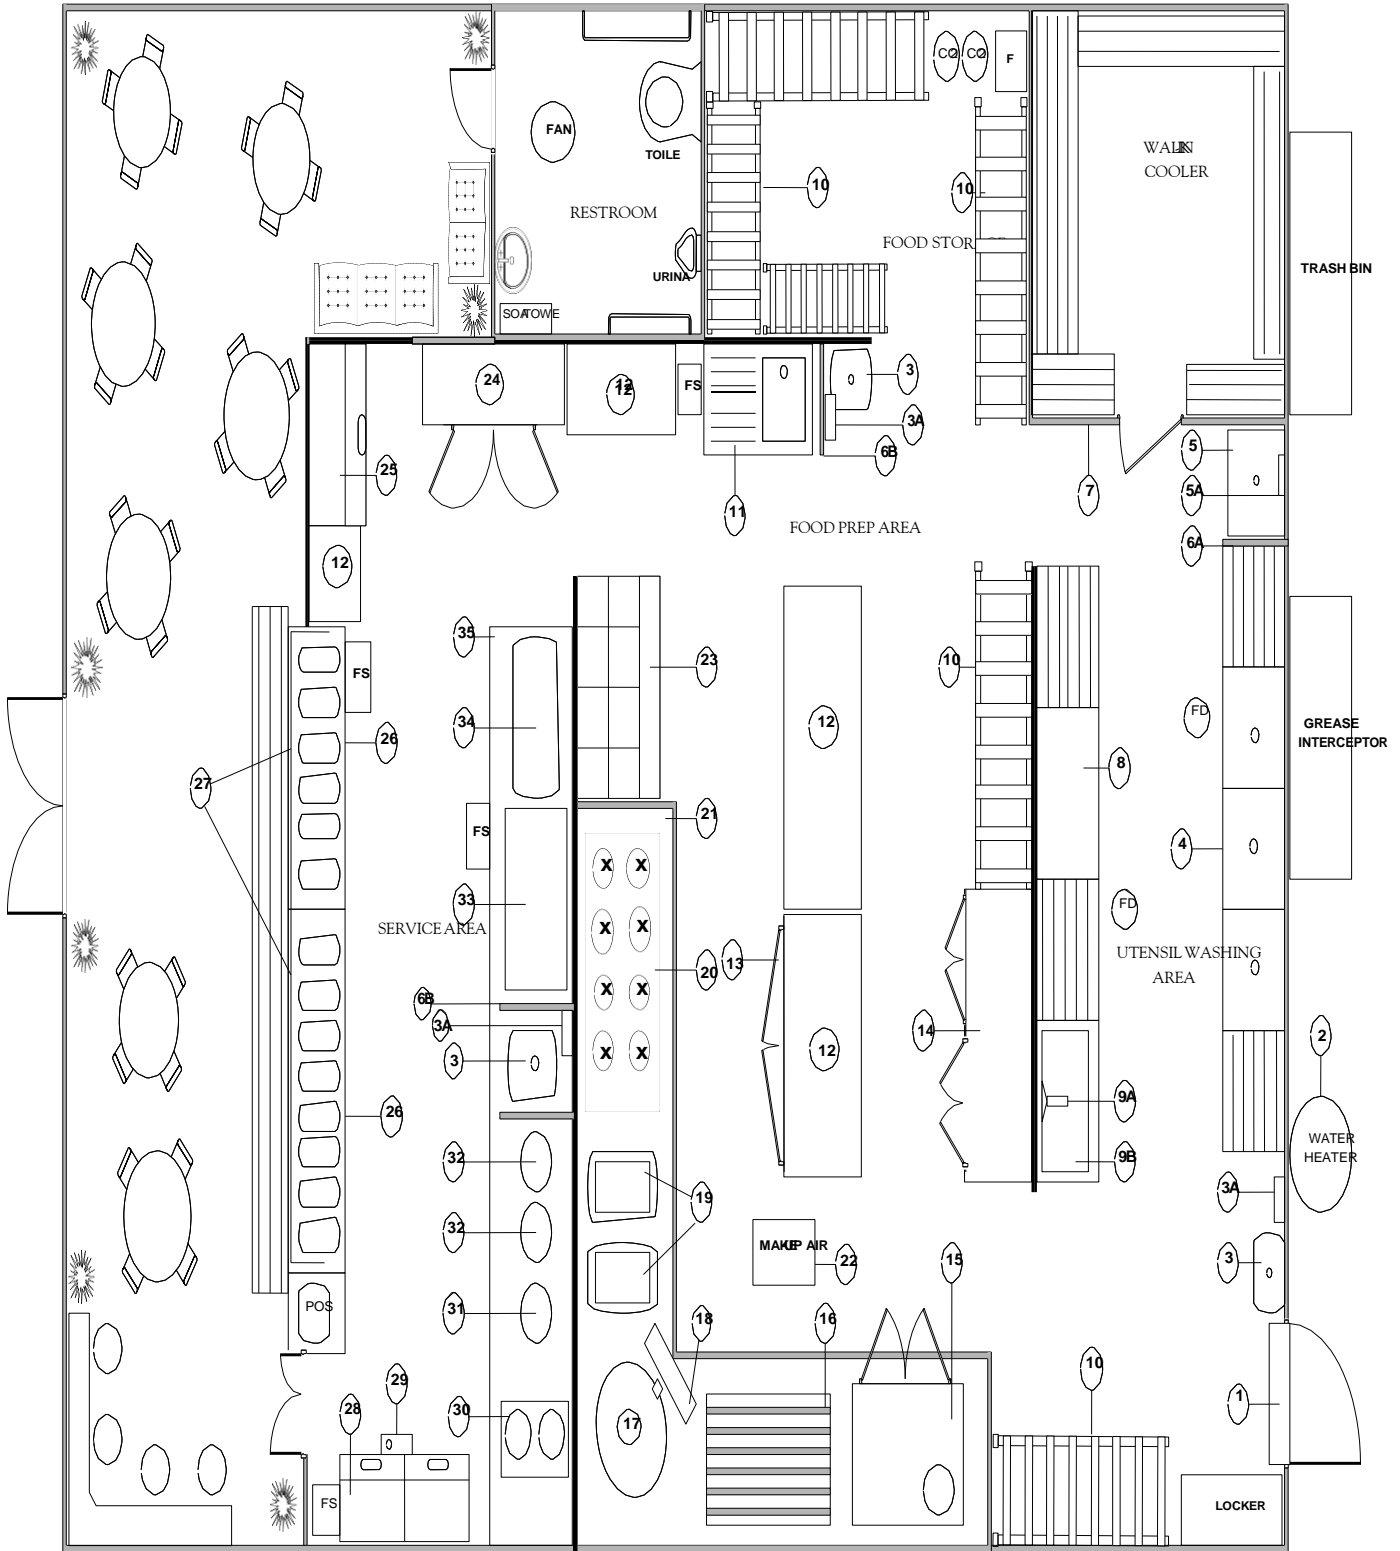

LEGENDS
 FS - FLOOR SINK
 FD - FLOOR DRAIN

DBA
 ADDRESS